


USE CODE: 7-100
(HOSPITAL/MEDICAL CENTER)
610 JONES FERRY ROAD
PIN: 9778-34-3325.002

MOONSKY LLC
D.B. 2591-442


USE CODE: 7-100 (HOSPITAL/MEDICAL CENTER)
O (OFFICE) ZONING

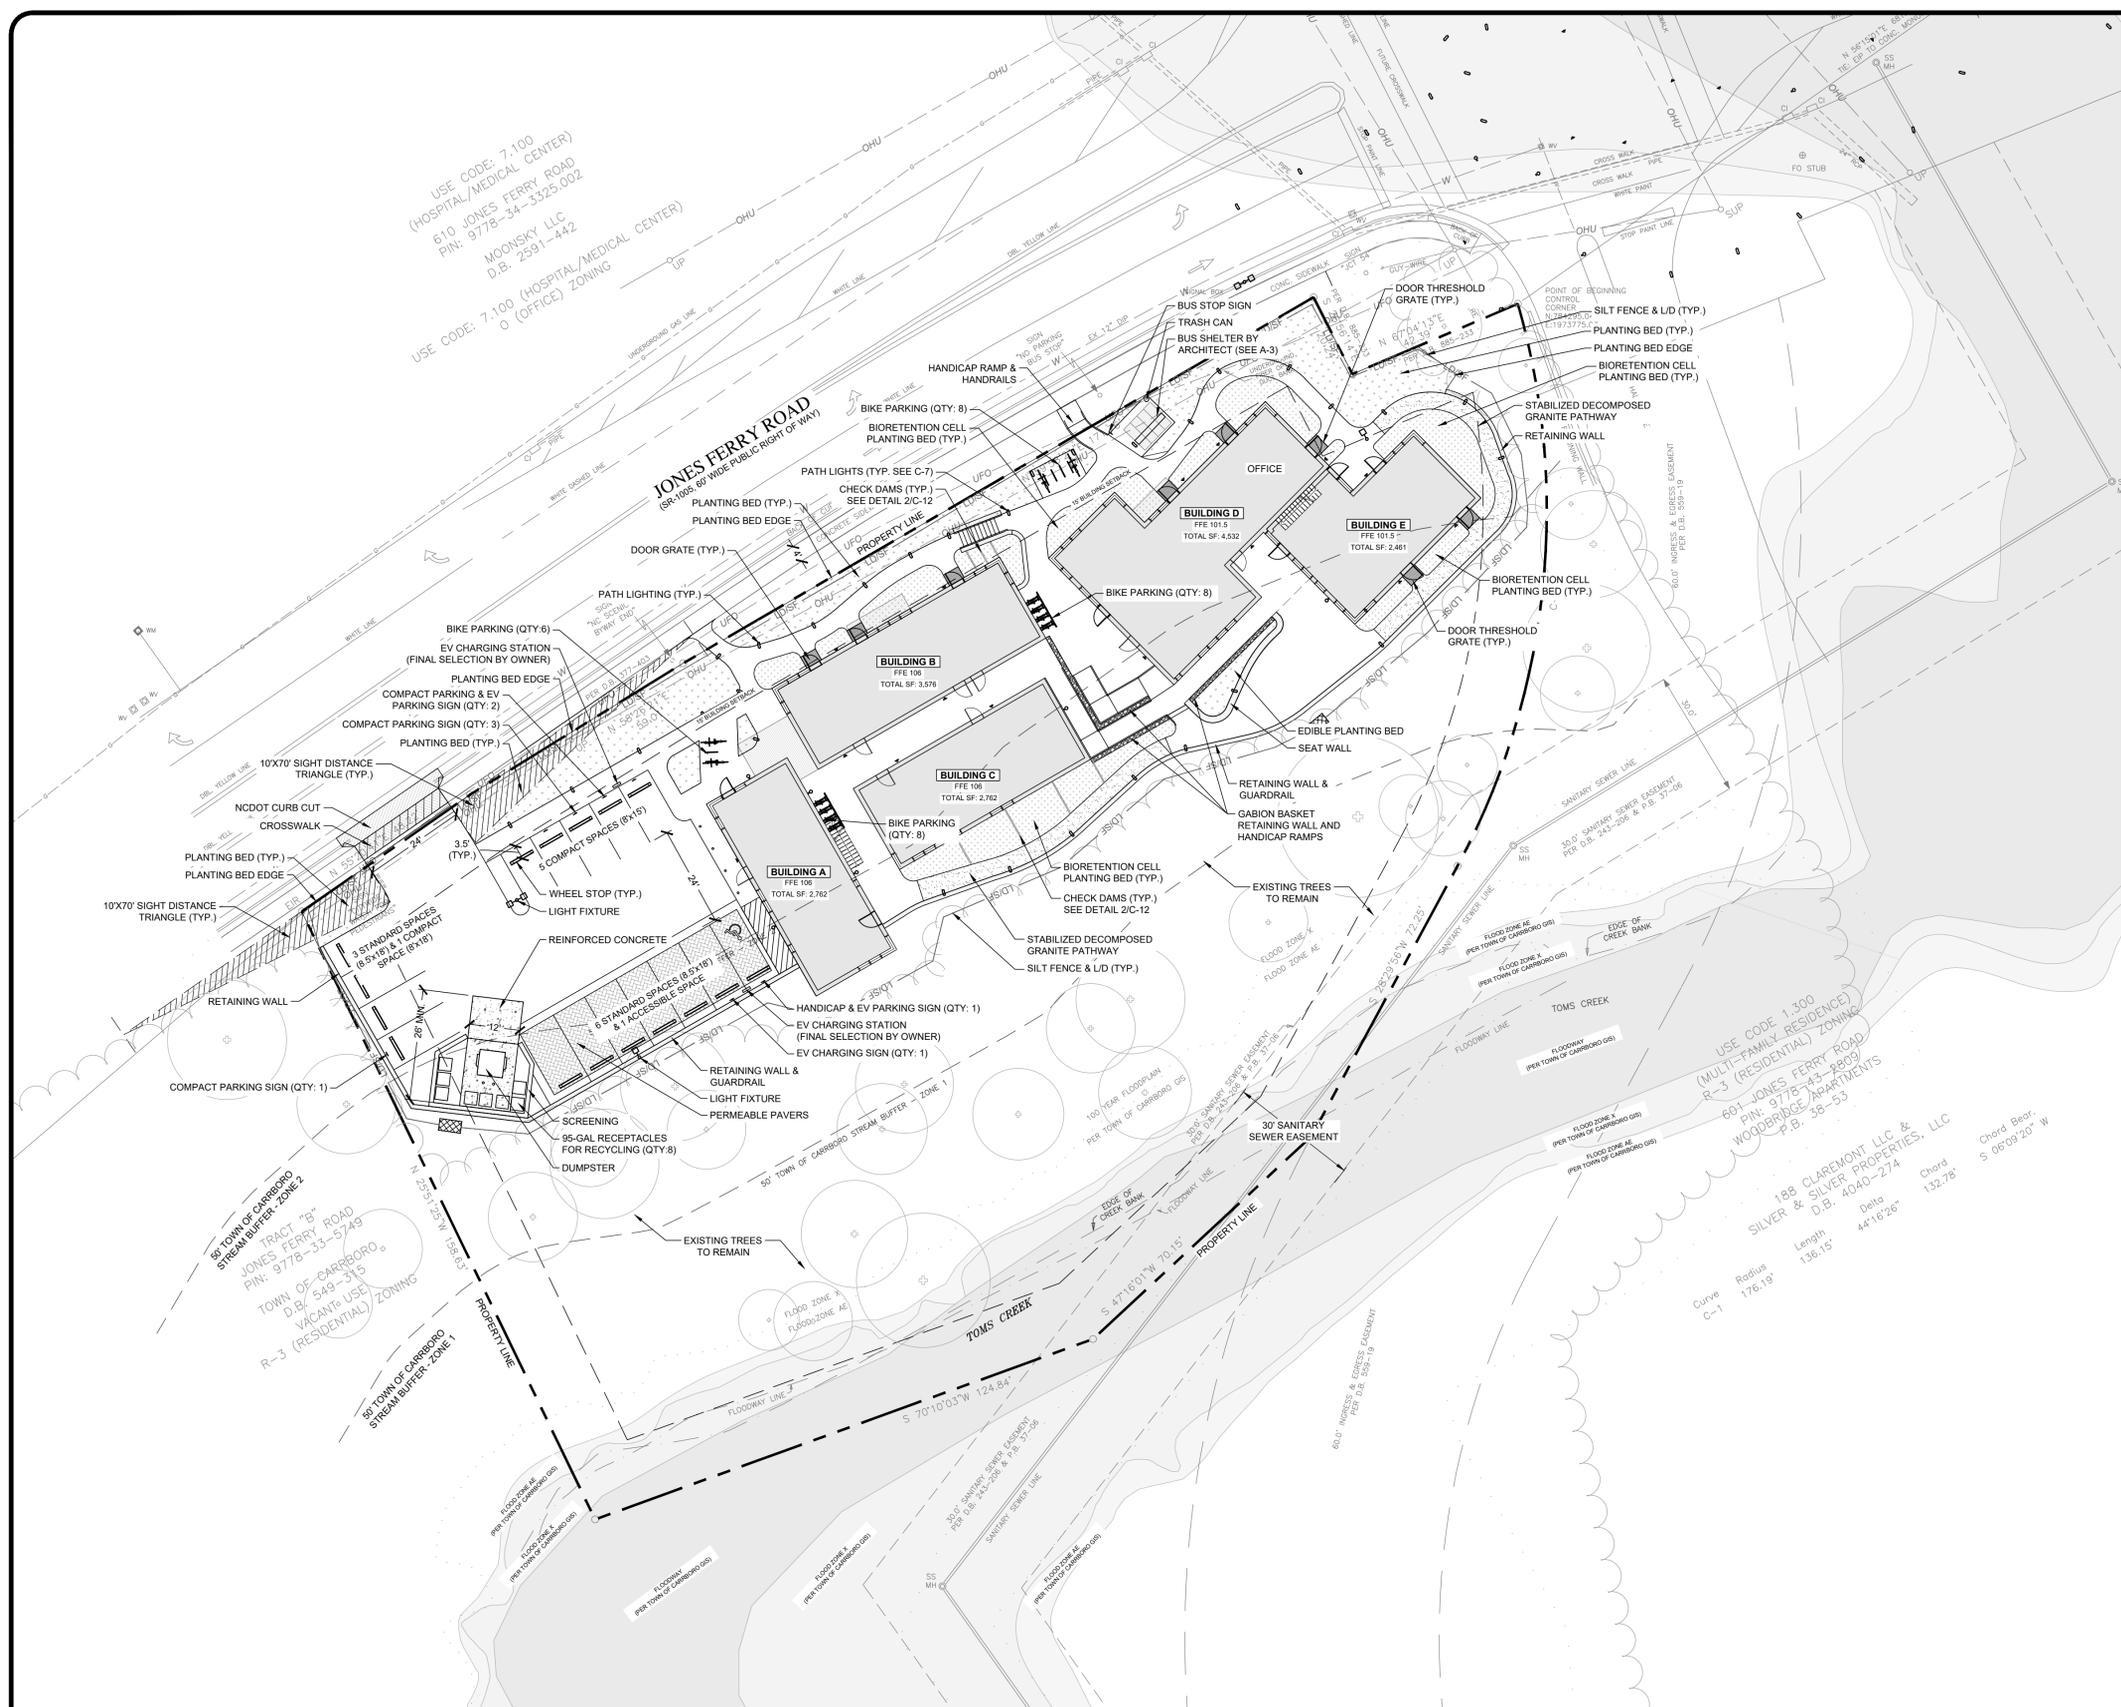

NOTE: 1. FIRE LANE STRIPING WILL BE COORDINATED WITH THE CARRBORO FIRE MARSHALL PRIOR TO THE ISSUANCE OF A C.O. PER CHAPTER 12 OF THE CARRBORO TOWN CODE.
2. HARD SURFACE INGRESS AND EGRESS ACCESS IS REQUIRED PRIOR TO BUILDING CONSTRUCTION. CONTACT FIRE DEPARTMENT FOR FURTHER INFORMATION.



Know what's below.
Call before you dig.

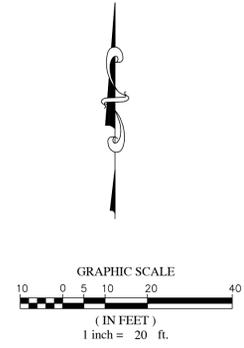


DEVELOPER/ OWNER CONTACT
OWENS CONTACT
OWENS DEVELOPMENT INC, LLC
HEATHER MCDOWELL
2800 PLAZA PLACE
RALEIGH, NC 27612
(+)(PHONE) 919-857-8853
HEATHER@CALICO-STUDIO.COM

ARCHITECTURAL CONTACT
CALICO STUDIO
HEATHER WASHBURN
1141 SMITH LEVEL RD
RALEIGH, NC 27616
(+)(PHONE) 919-857-8853
HEATHER@CALICO-STUDIO.COM

COPYRIGHT © 2024
SUMMIT DESIGN AND ENGINEERING SERVICES
DRAWING ALTERATION
IT IS A VIOLATION OF LAW FOR ANY PERSON TO REPRODUCE OR TRANSMIT THIS DOCUMENT IN ANY MANNER WITHOUT THE WRITTEN PERMISSION OF SUMMIT DESIGN AND ENGINEERING SERVICES. ANY REUSE OF THIS DOCUMENT WITHOUT THE WRITTEN PERMISSION OF SUMMIT DESIGN AND ENGINEERING SERVICES IS PROHIBITED.

PROJECT ENGINEER: RUSS DANSS@SUMMITDE.COM
PROJECT MANAGER: TIMOTHY.GUADAGN@SUMMITDE.COM
DRAWN BY: CHARLOTTE KENNEDY@SUMMITDE.COM
FIRST ISSUE DATE: 12/13/2024

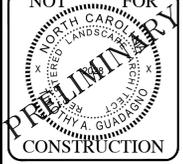

SUMMIT
DESIGN AND ENGINEERING SERVICES
State License #: 2-0339
320 Executive Court
Killsborough, NC 27278
Voice: (919) 732-8883 Fax: (919) 732-4676
www.summitde.com

SPECIAL USE PERMIT PLAN SET FOR
603 JONES FERRY
603 JONES FERRY ROAD
CARRBORO, NC 27510

SITE PLAN

PROJECT NO. 24-0008
DRAWING NAME: 24-0008_s.dwg
SHEET NO. C-5