


DRAFT

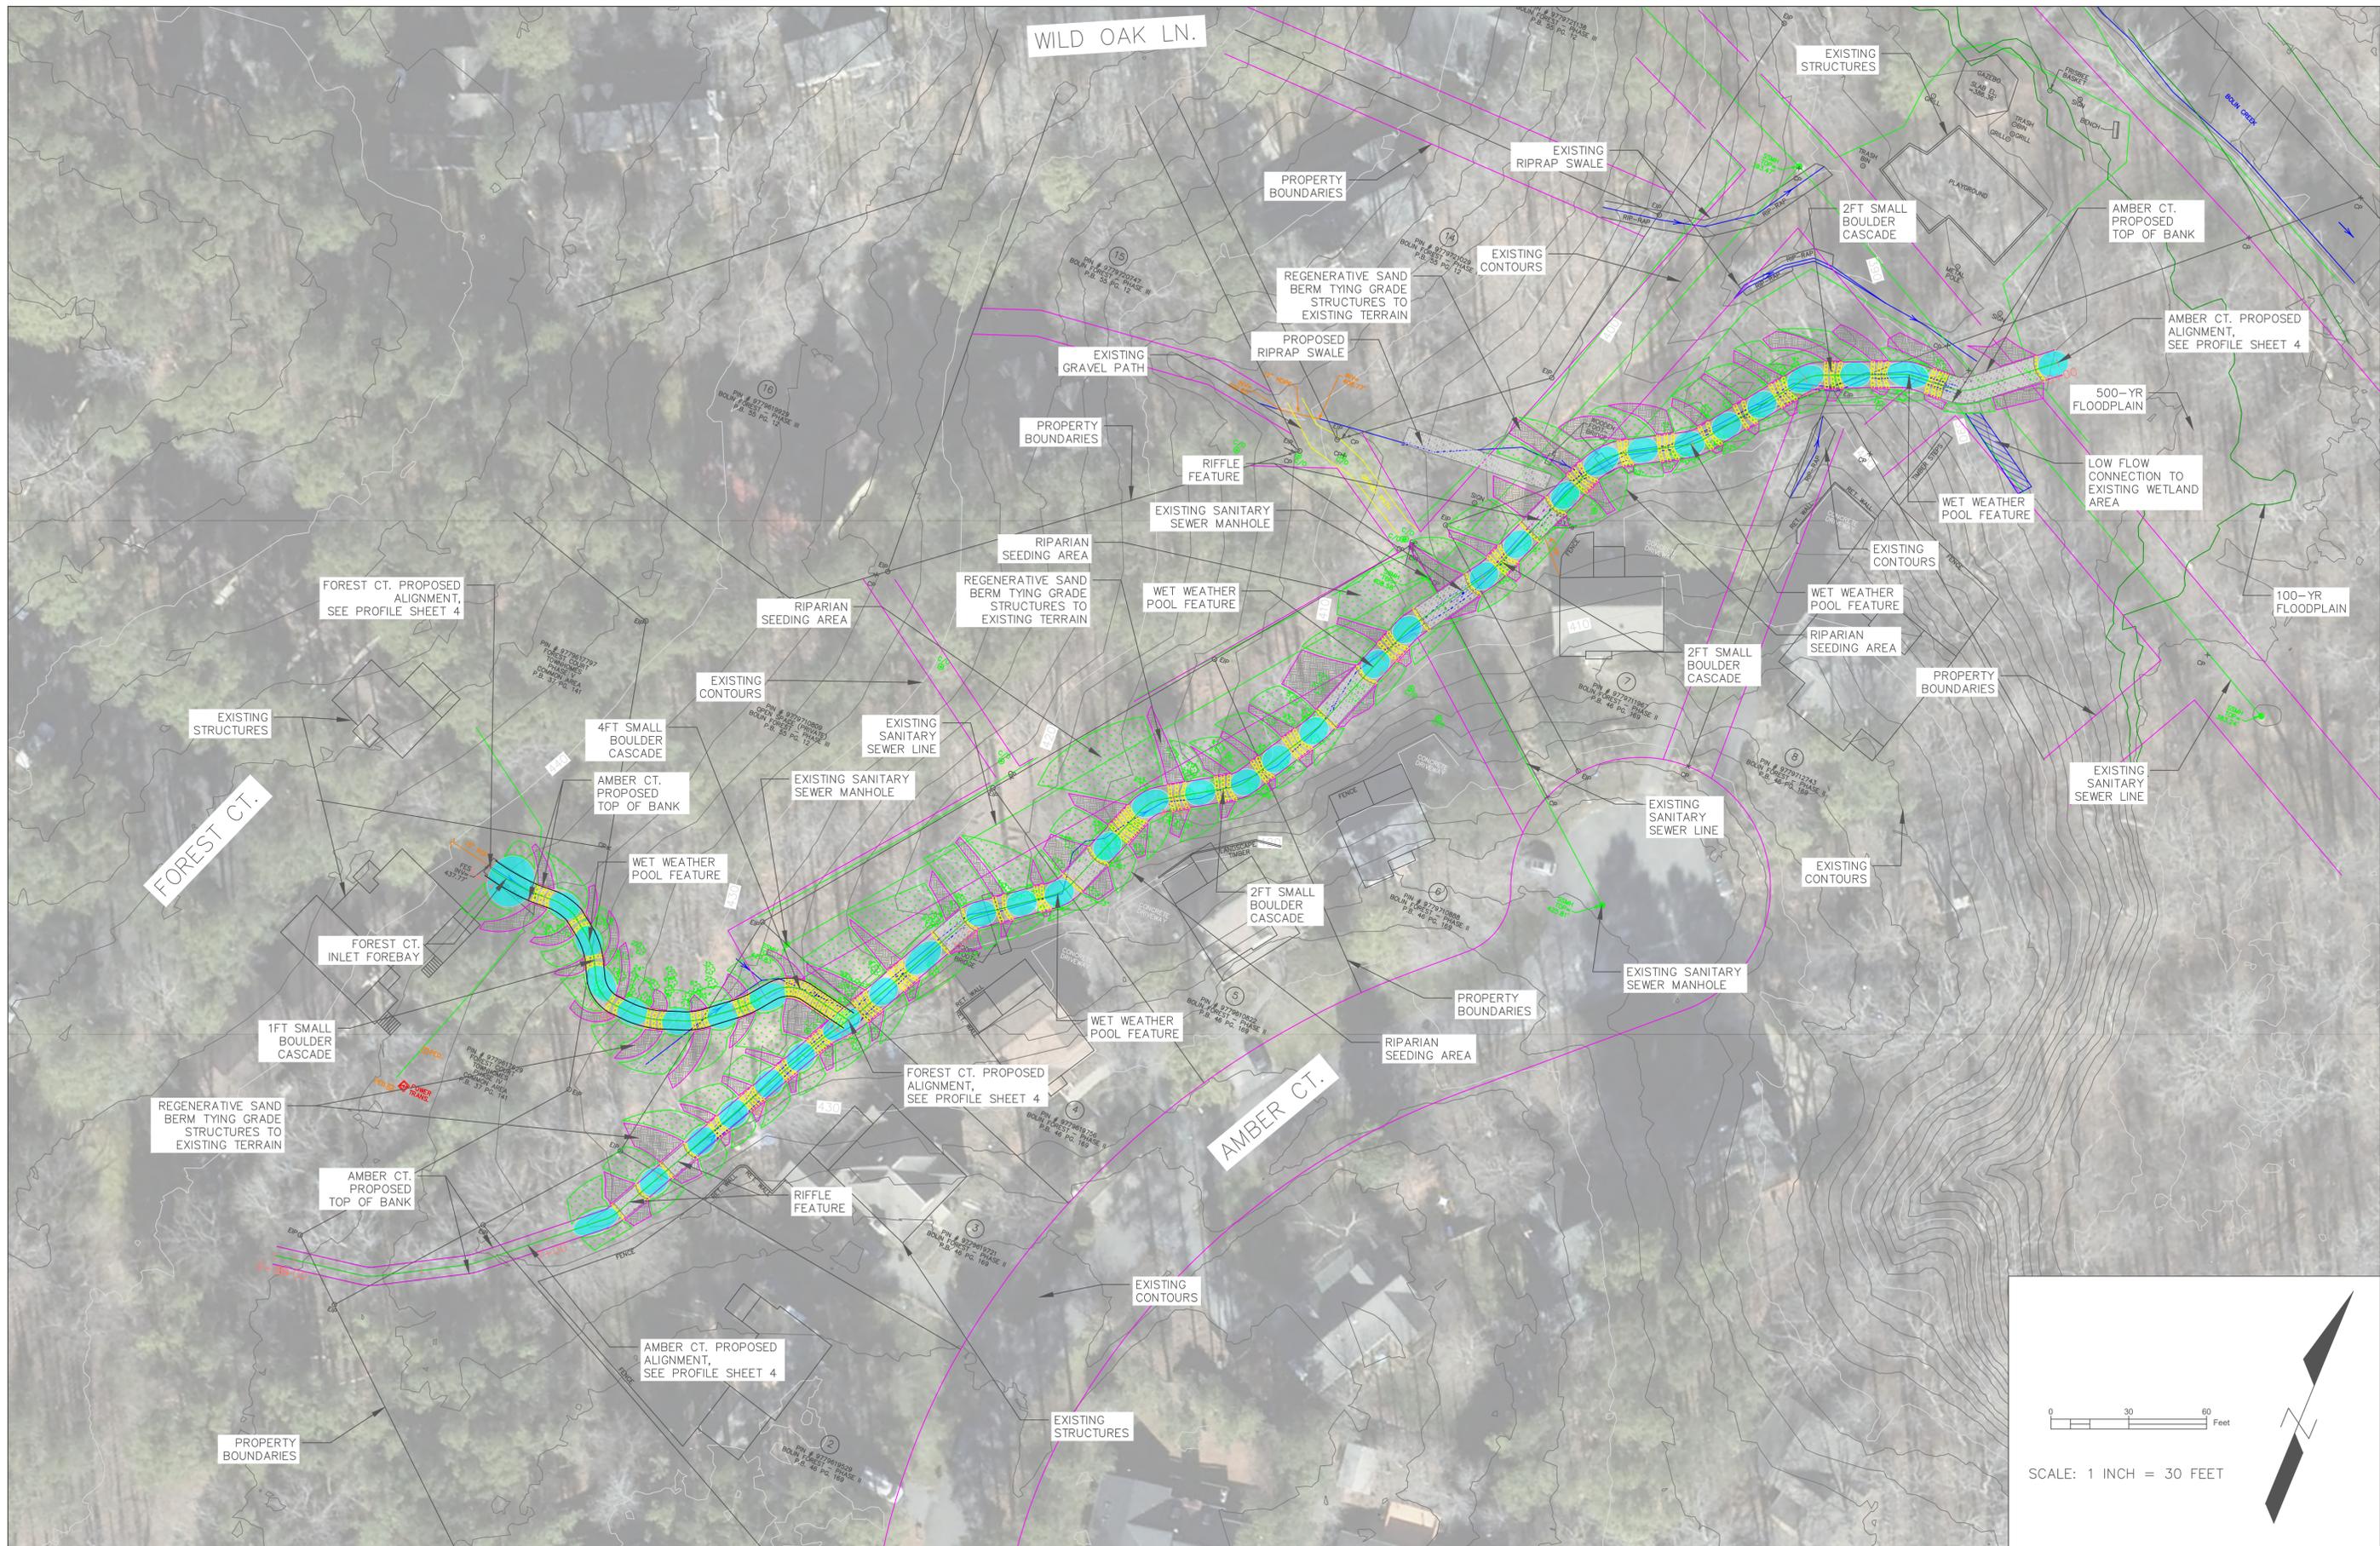

|           |    |
|-----------|----|
| DESIGNED: | SG |
| DRAWN:    | SG |
| CHECKED:  | KB |

DRAFT—  
PRELIMINARY  
DRAWING  
NOT FOR  
CONSTRUCTION

BOLIN FOREST REGENERATIVE  
STORMWATER CONVEYANCE  
AMBER CT. PLAN

PROJECT LOCATION: BOLIN CREEK DR.  
CARRBORO, NC 27510

KRIS BASS ENGINEERING  
219 E CHATHAM ST.  
SIE. 205  
CARY, NC 27511  
FIRM #: P-1133  
919.960.1552 (c)  
kbass@kbeng.org



| REVISIONS | DATE | DESCRIPTION | APPROVED |
|-----------|------|-------------|----------|
|           |      |             |          |

|            |                        |
|------------|------------------------|
| DATE       | 7/26/22                |
| REVISION # | 01                     |
| DRAWING:   | BolinForestDesign_.dwg |
| SHEET      | P1                     |

DRAFT