
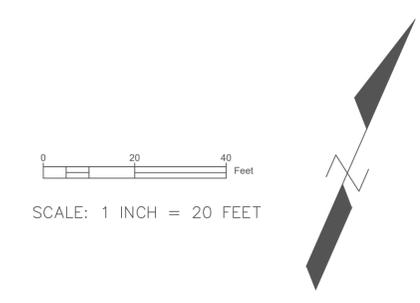


DRAFT

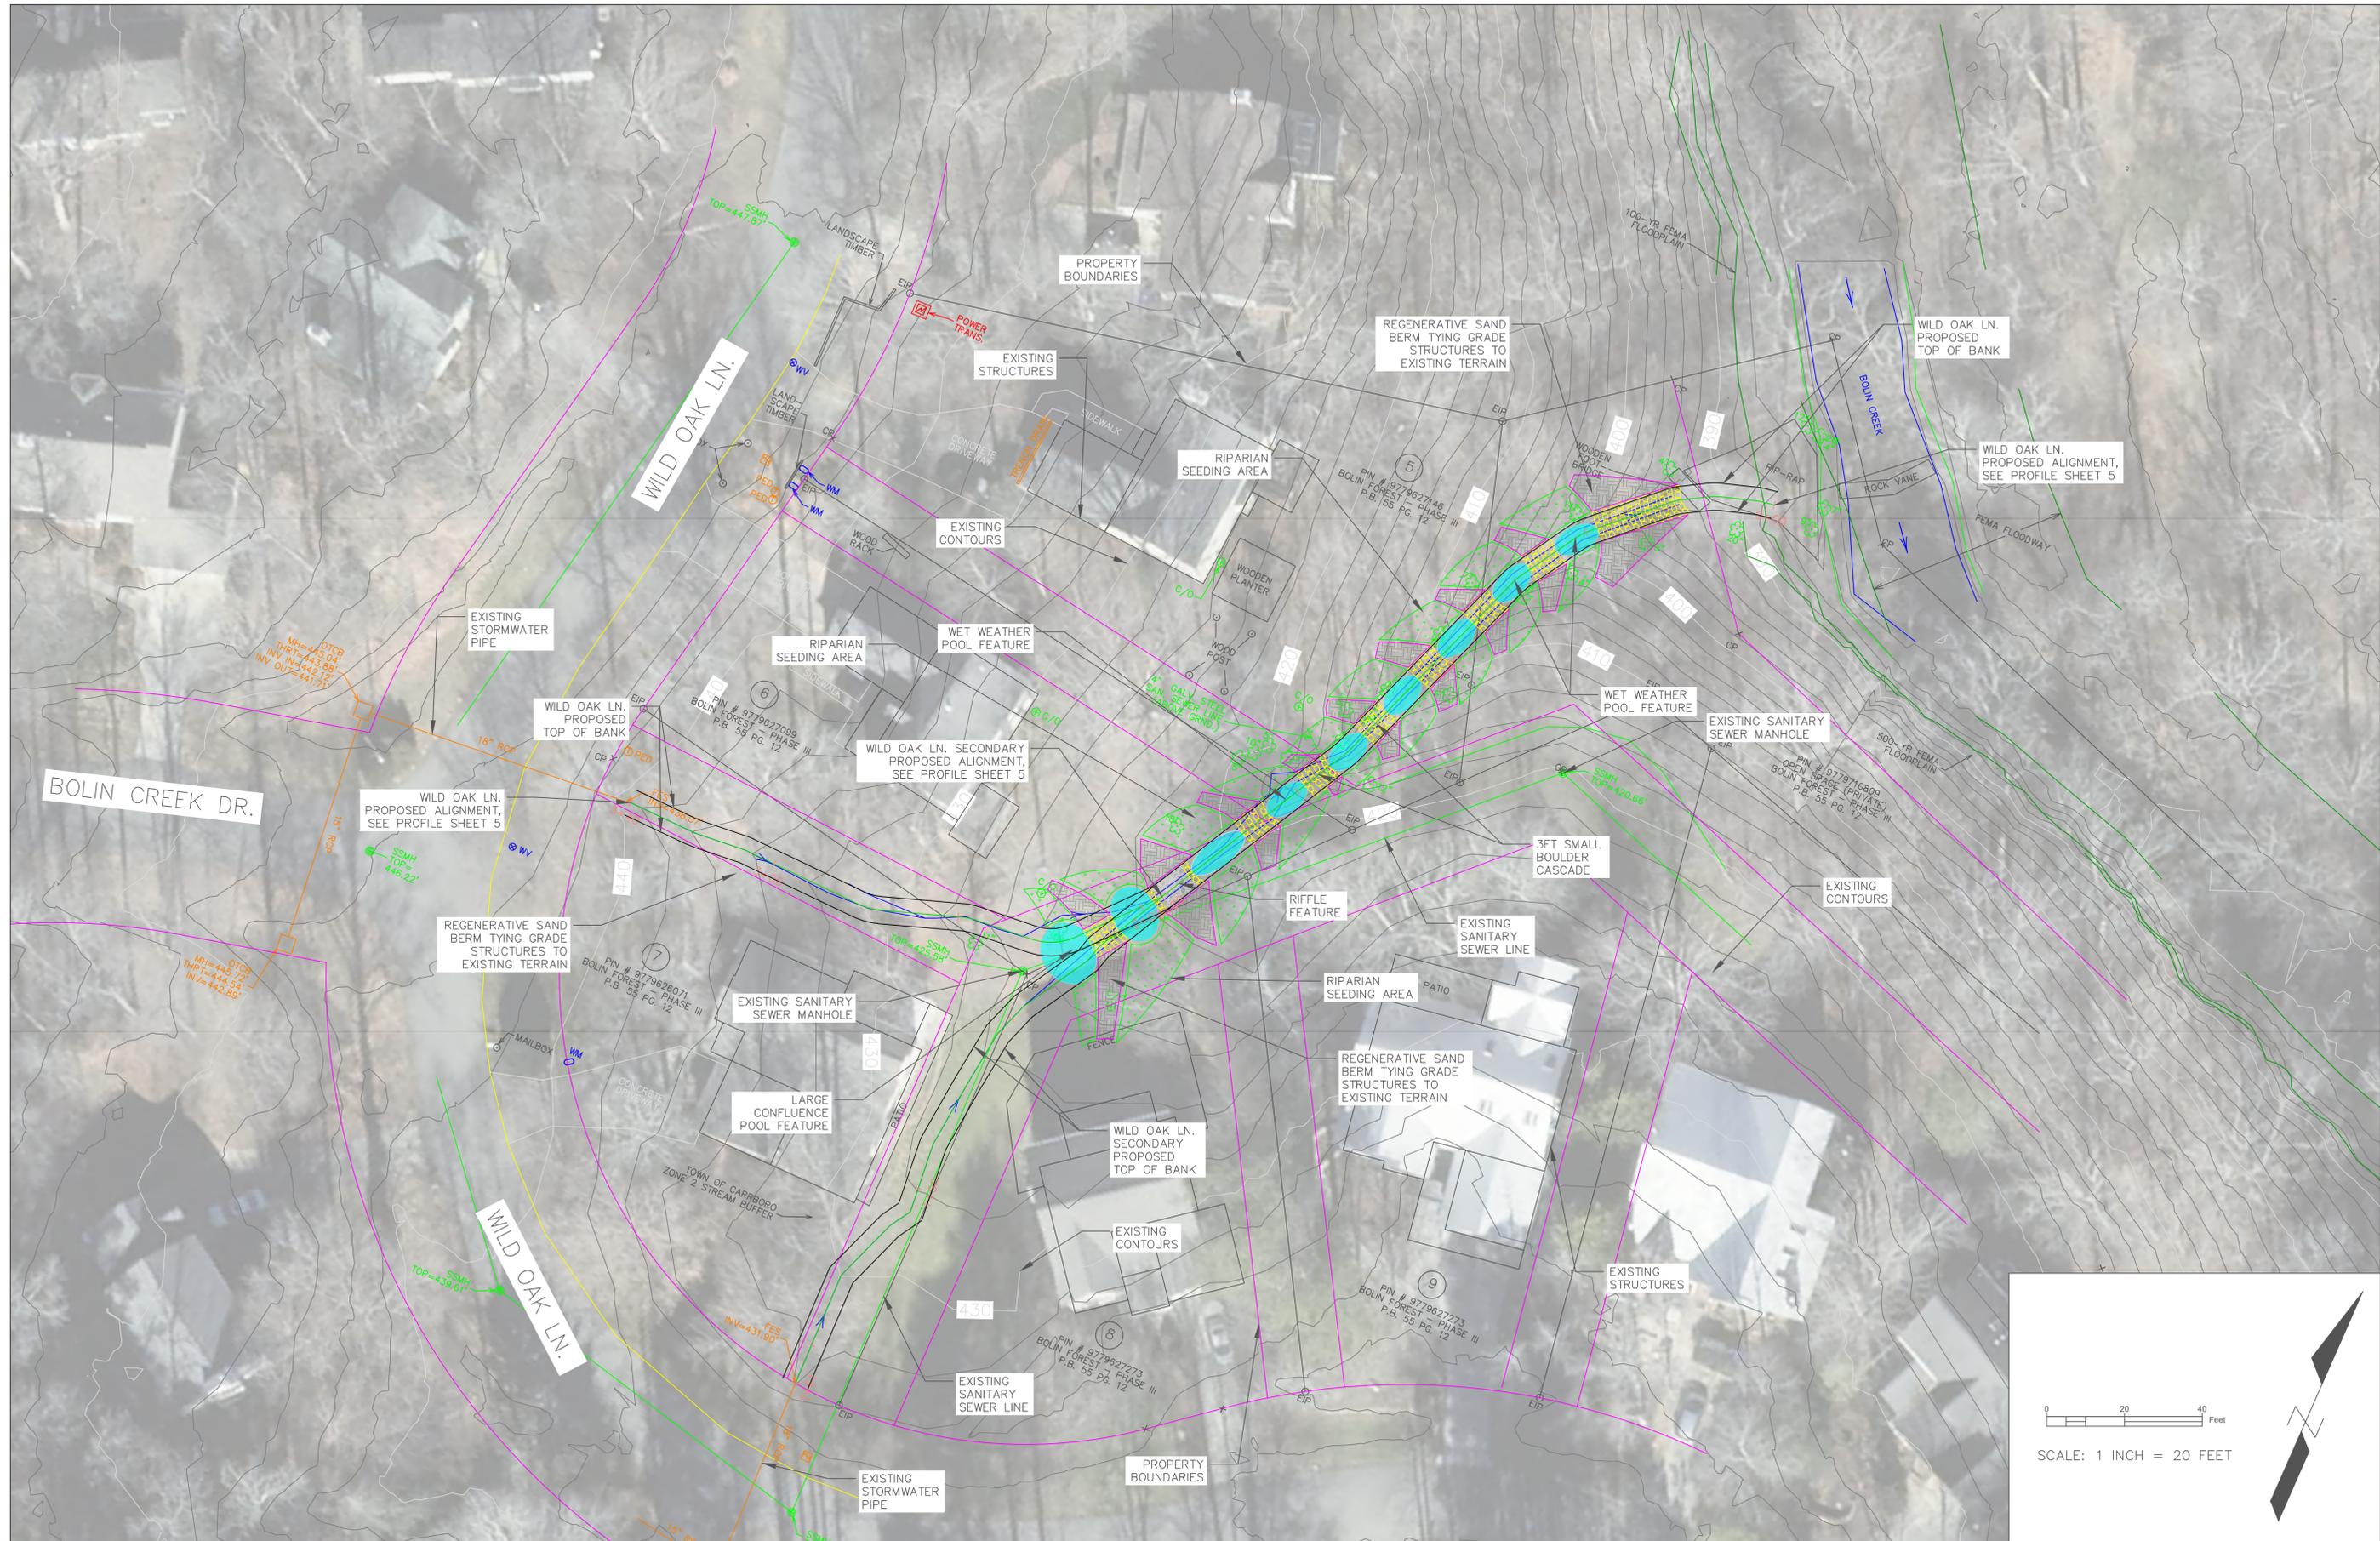

DESIGNED:	SG
DRAWN:	SG
CHECKED:	KB

DRAFT—  
PRELIMINARY  
DRAWING  
NOT FOR  
CONSTRUCTION

BOLIN FOREST REGENERATIVE  
STORMWATER CONVEYANCE  
WILD OAK LN. PLAN VIEW

PROJECT LOCATION: BOLIN CREEK DR.  
CARRBORO, NC 27510

KRIS BASS ENGINEERING  
219 E CHATHAM ST.  
SIE. 205  
CARY, NC 27511  
FIRM #: P-1133  
919.960.1552 (c)  
kbass@kbeng.org

REVISIONS	DESCRIPTION	APPROVED

DATE	7/26/22
REVISION #	01
DRAWING:	BolinForestDesign_.dwg
SHEET	P2

DRAFT