


Plan for Roberson Street Improvements

Cross-Section With On-Street Parking, Curb and Gutter, Planting Strip, and Sidewalks

Adopted by Carrboro Board of Aldermen - February 18, 2003

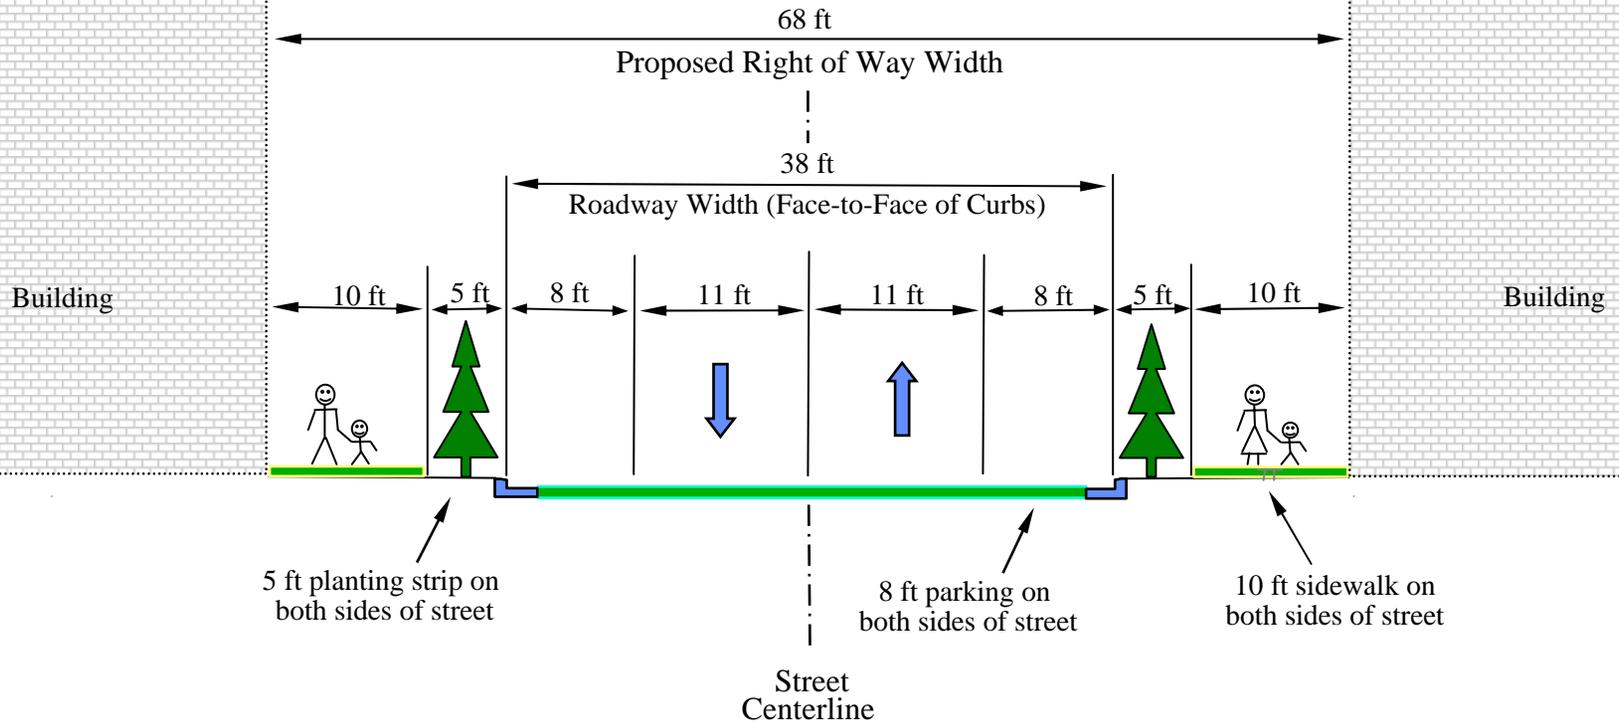

5 ft planting strip on both sides of street

8 ft parking on both sides of street

10 ft sidewalk on both sides of street

Street Centerline

NOT TO SCALE

Note: When the plan is implemented the overall right-of-way width and cross-section elements may be modified if necessary to minimize impacts to existing structures.